

SEZIONE 12


A. scavo 0.00

A. rilev. 0.00

Scala 1/ 100

Cunetta e cordolo
in cls da realizzare

Terr.	Quote							
	Parz.		2.92	0.55	1.25	3.60	2.80	
Prog.	Quote							
	Parz.	2.30	3.00	1.25	1.80	1.80	2.80	

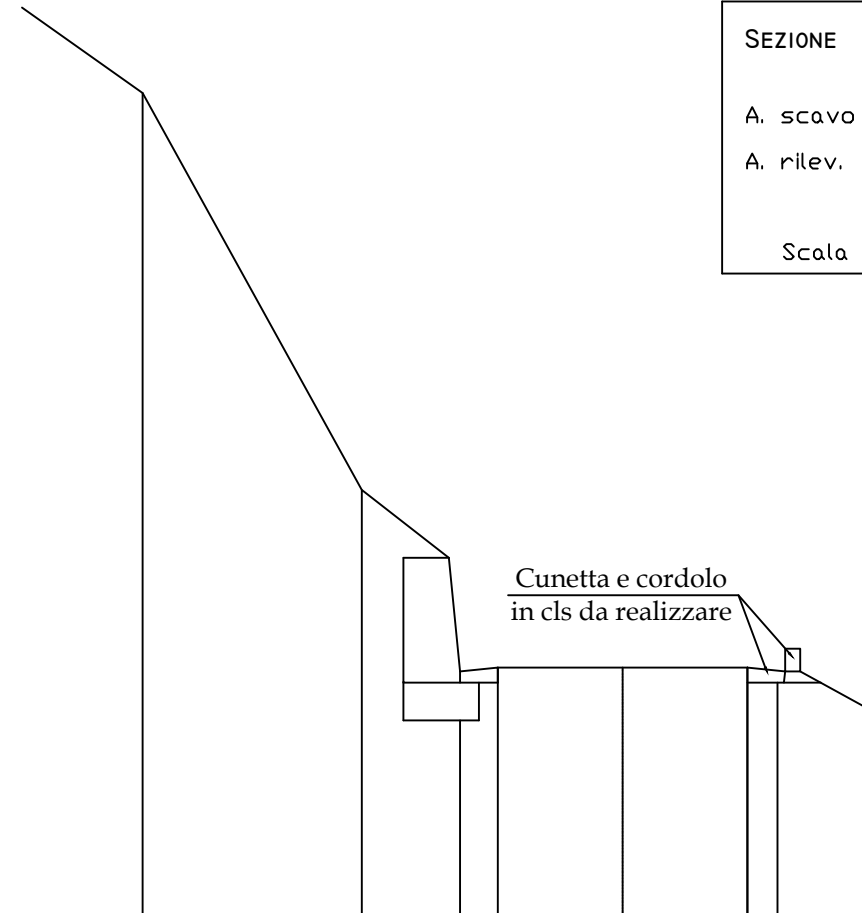

SEZIONE 13

A. scavo 0.00

A. rilev. 0.00

Scala 1/ 100

Cunetta e cordolo
in cls da realizzare

Terr.	Quote							
	Parz.		2.90	1.30	0.50	1.65	1.65	0.40
Prog.	Quote							
	Parz.				0.50	1.65	1.65	0.40